
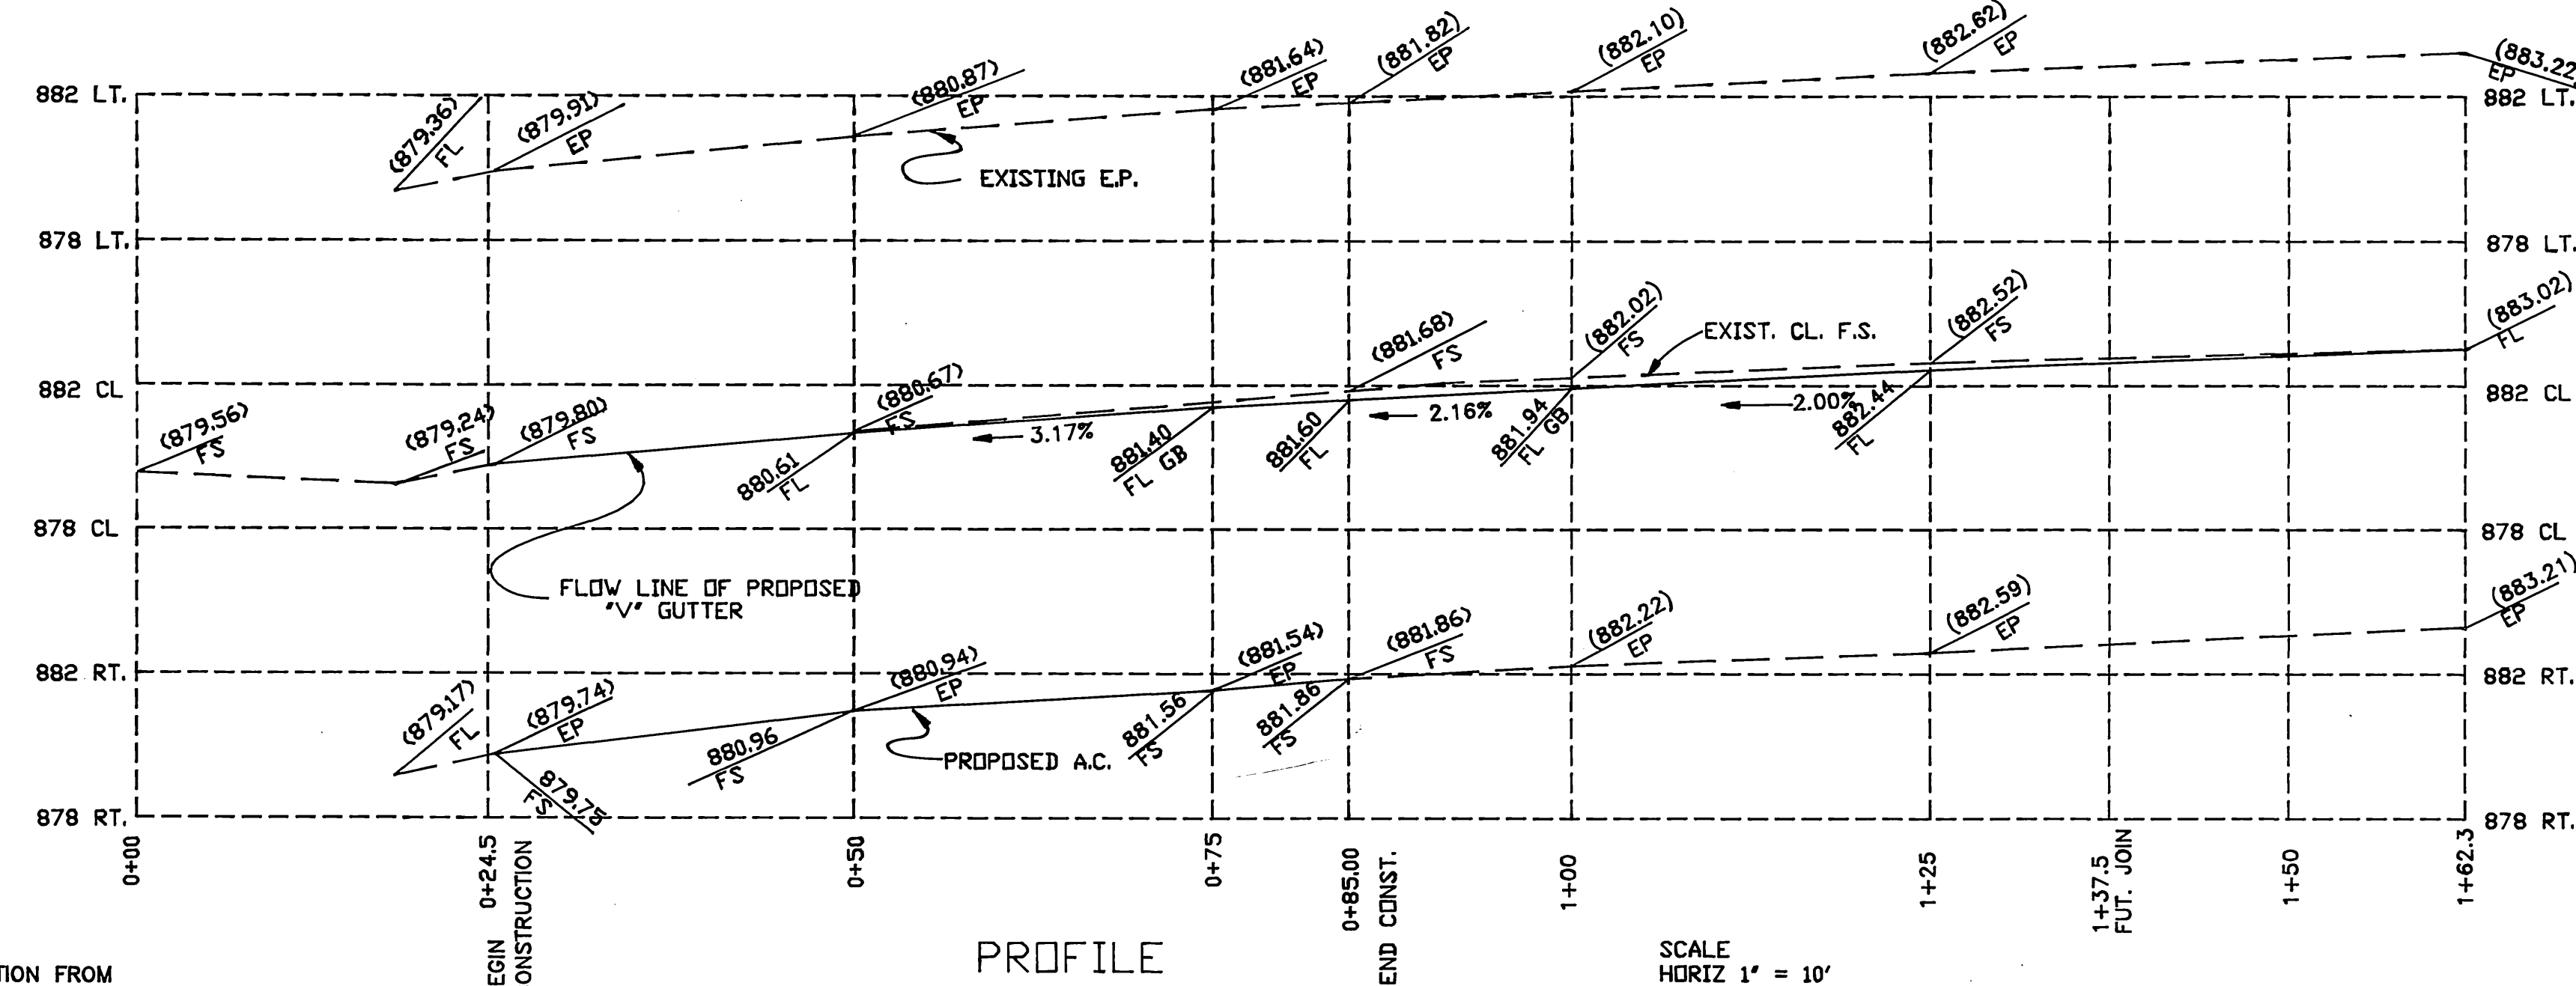



VICINITY MAP

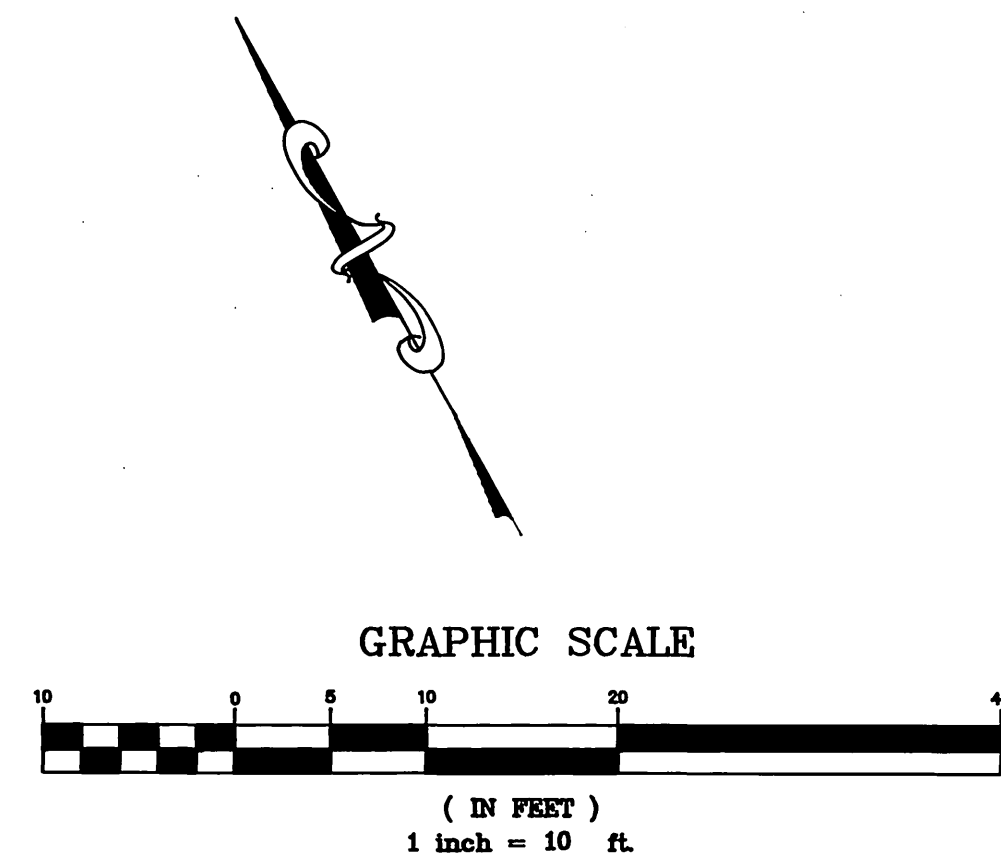

PROFILE

SCALE  
HORIZ 1" = 10'  
VERT 1" = 4'

REESTABLISHED INTERSECTION FROM  
PUNCH MARKS ON S.M.H. PER  
TIES, C.R.F.B. 957/78

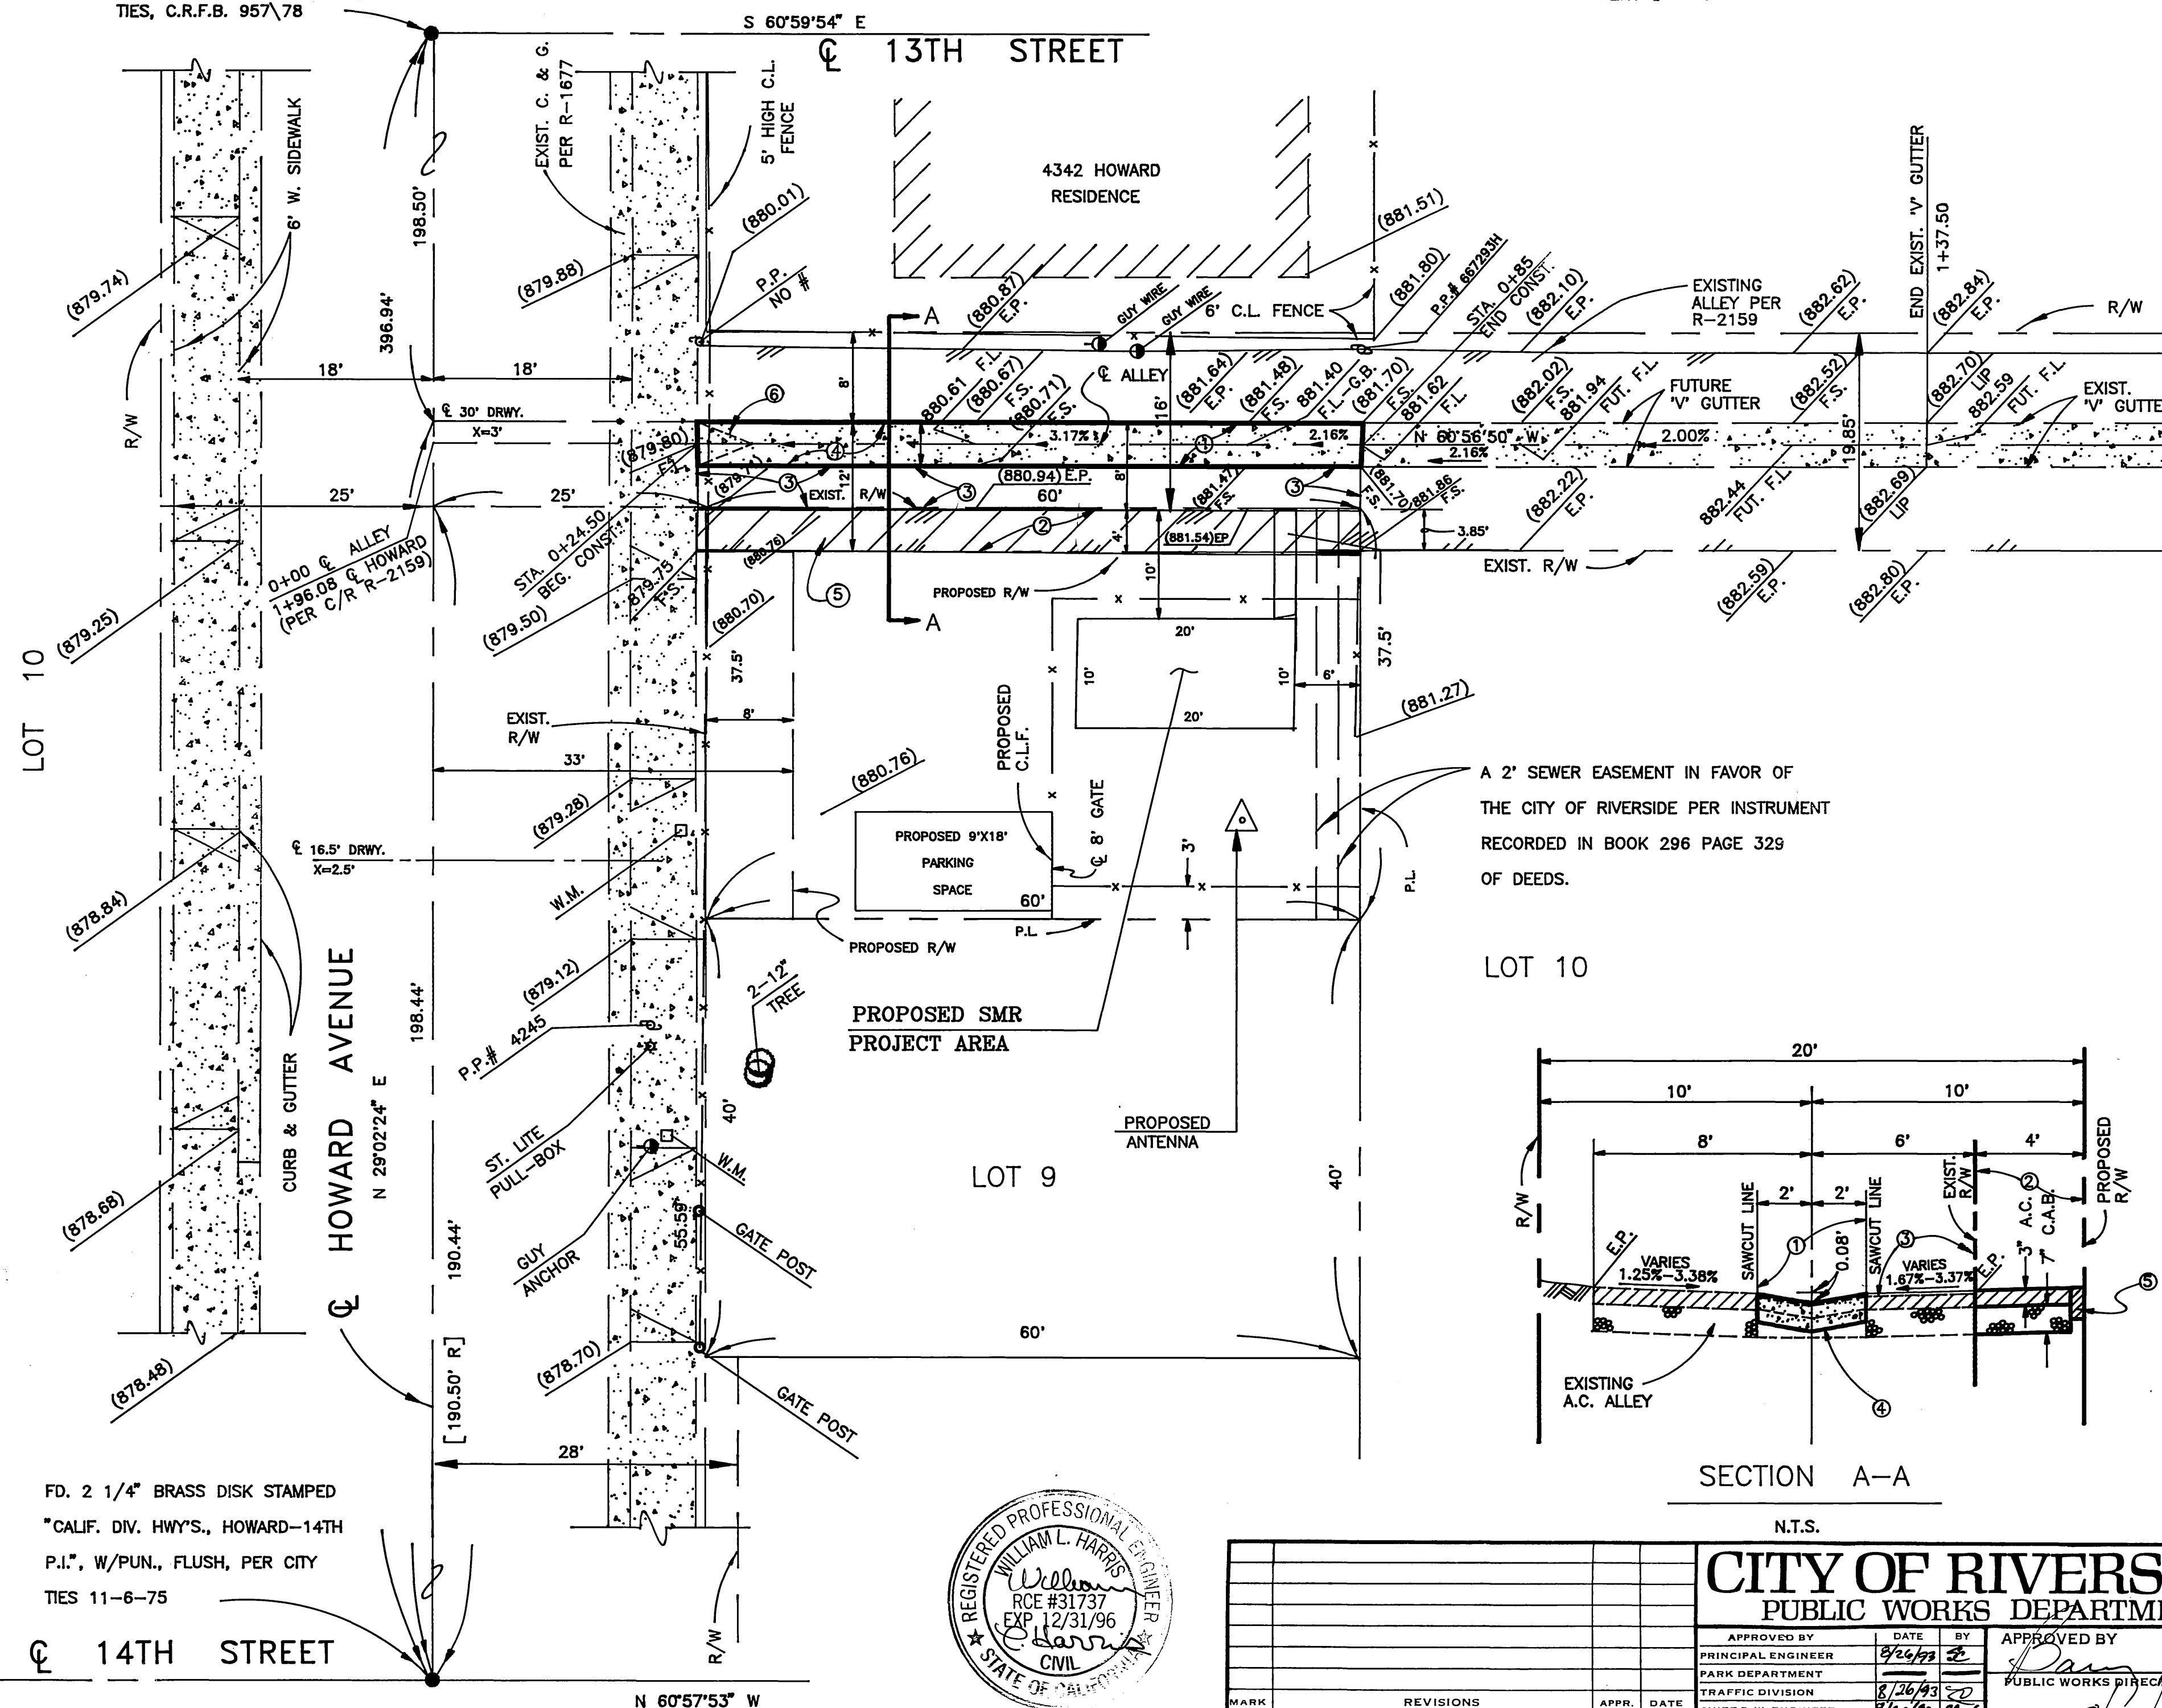

# CONSTRUCTION NOTES

- SAWCUT & REMOVE EXISTING A.C. (240 SQ. FT.)
- CONSTRUCT 3" A.C. / 7" C.A.B. (240 SQ. FT.)
- CONSTRUCT A.C. SLURRY OVERLAY (240 SQ.FT.)
- CONSTRUCT 6" P.C.C. GUTTER PER STD. 110 (60 L.F.)
- INSTALL 2" x 4" REDWOOD HEADER (60 L.F.)
- 5' TRANSITION VALLEY GUTTER TO MEET EXIST. D/W APPROACH.

## BENCHMARK H6-D

ELEVATIONS SHOWN HEREON ARE BASED ON THE FOLLOWING BENCHMARK:  
PK. NAIL AND CITY ENGR. TAG IN CENTER OF THE N.E. CURB RET. OF  
COMMERCE ST. AT COTTAGE ST. ELEVATION = 875.844'

## LEGEND

E.P.	EDGE OF PAVEMENT
W.M.	WATER METER
R/W	RIGHT OF WAY
P.L.	PROPERTY LINE
F.S.	FINISH SURFACE
F.L.	FLOW LINE
P.P.	POWER POLE
C.L.	CHAIN LINK
A.C.	ASPHALT CONCRETE
A.B.	AGGREGATE BASE

## PLANS PREPARED BY:


JOHNSON-FRANK & ASSOC., INC.  
5150 E. HUNTER AVENUE  
ANAHEIM, CA. 92807  
(714) 777-8877

## UNDER THE SUPERVISION OF


*William L. Harris*  
WILLIAM L. HARRIS R.C.E. #31737  
EXP. DATE 12-31-96

CITY OF RIVERSIDE BUSINESS  
TAX CERTIFICATE #057288  
EXP. DATE: 6/94

FD. 2 1/4" BRASS DISK STAMPED  
"CALIF. DIV. HWY'S., HOWARD-14TH  
P.I.", W/PUN., FLUSH, PER CITY  
TIES 11-6-75

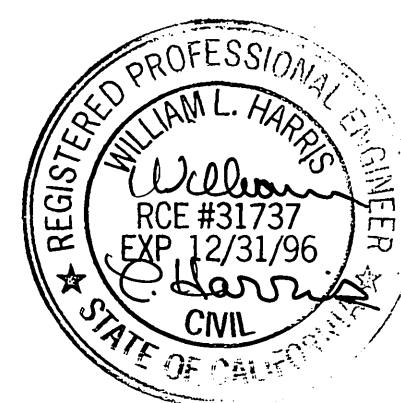

LOT 10

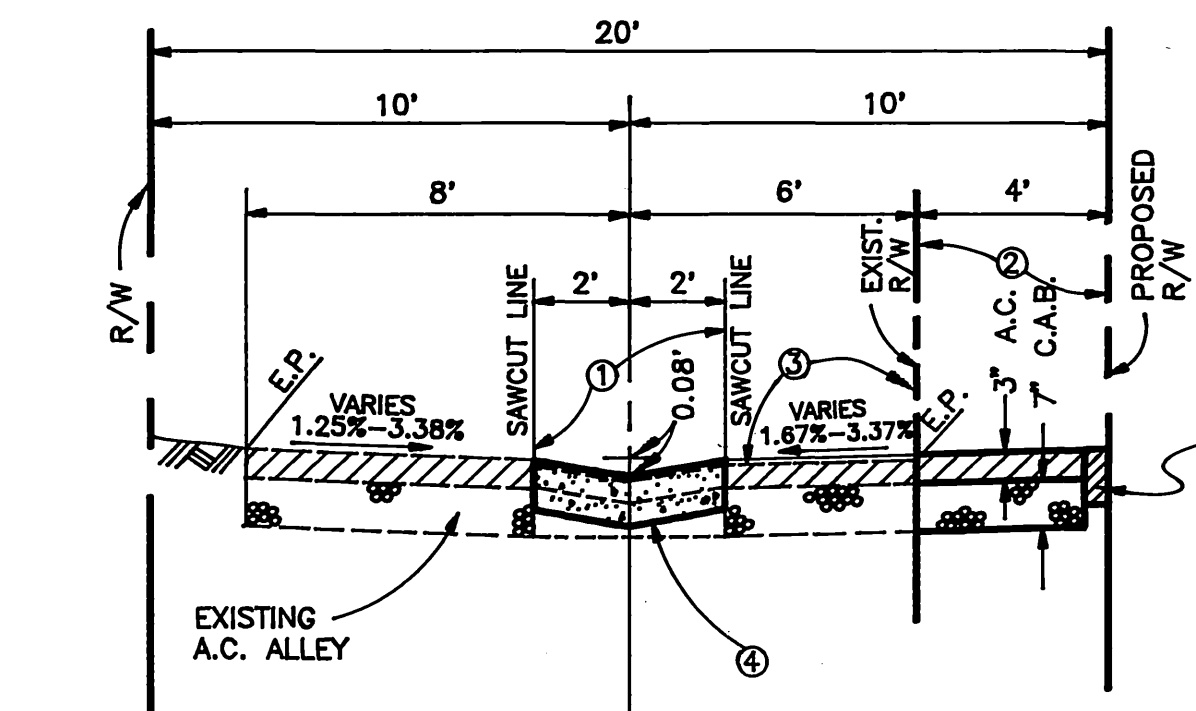

SECTION A-A

N.T.S.

<p><b>CITY OF RIVERSIDE</b> PUBLIC WORKS DEPARTMENT</p>				<p>4356 HOWARD AVENUE ALLEY IMPROVEMENTS BETWEEN HOWARD AVE. &amp; PARK AVE. NORTH OF 14TH STREET ZONING CASE CU-021-923</p>		<p>ACCOUNT NO. R-3343</p>
APPROVED BY	DATE	BY	DATE	APPROVED BY	DATE	<p>SHEET 1 OF 1</p>
PRINCIPAL ENGINEER	8/24/93	DATE	8/24/93	PUBLIC WORKS DIRECTOR	8/31/93	
TRAFFIC DIVISION	8/26/93	DATE	8/26/93	DATE	8/31/93	
DESIGNED BY	LJC	DRAWN BY	MF	CHECKED BY	WH	

HORIZ. SCALE: 1" = 10' VERT. SCALE: 1" = 4'

INDEXED 8-18-95